


# Air flow from head joints and bed joints

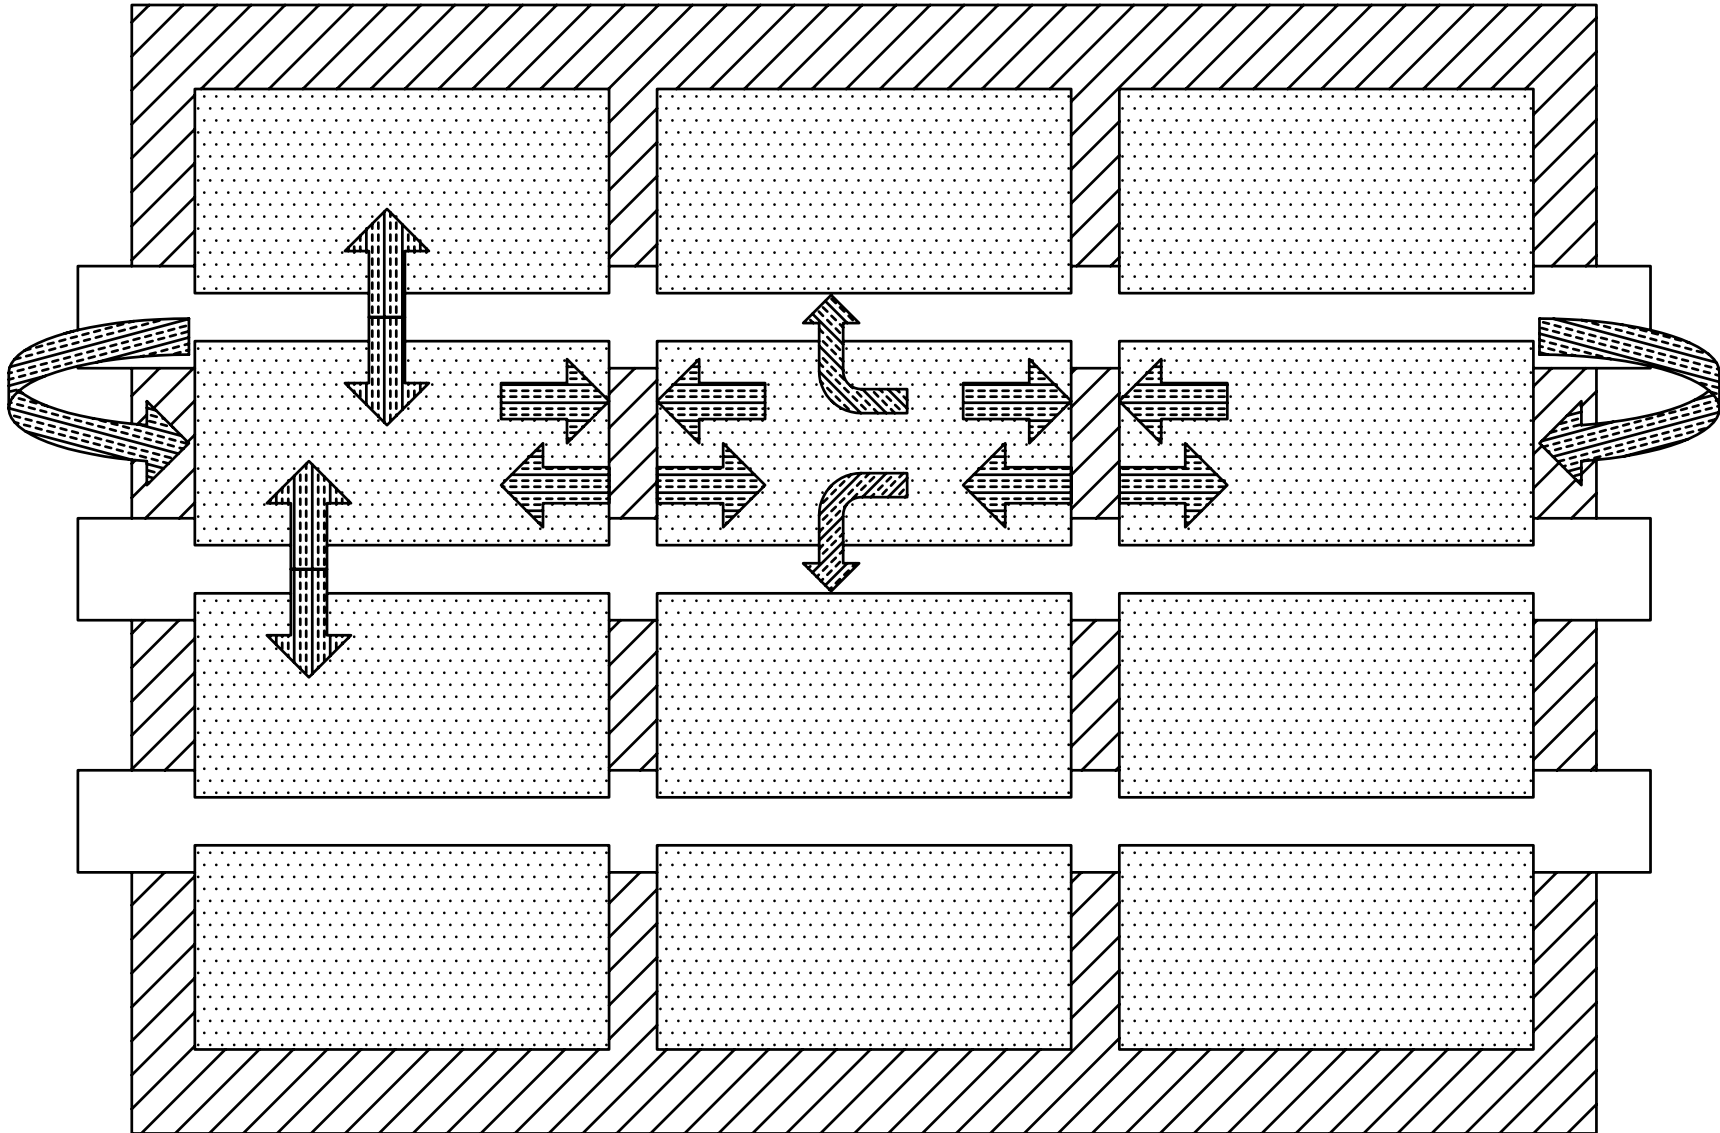

**CROSSVILLE-SHACKERLEY**  
SURECLAD PORCELAIN STONE  
VENTILATED FAÇADE

TITLE

ELEVATION OF VENTILATED FAÇADE AIR FLOW

REV. DATE

MAY 1, 2013



DWG. NO.

AS-A-01/035