


2"x3" VERT. TEE SUPPORT

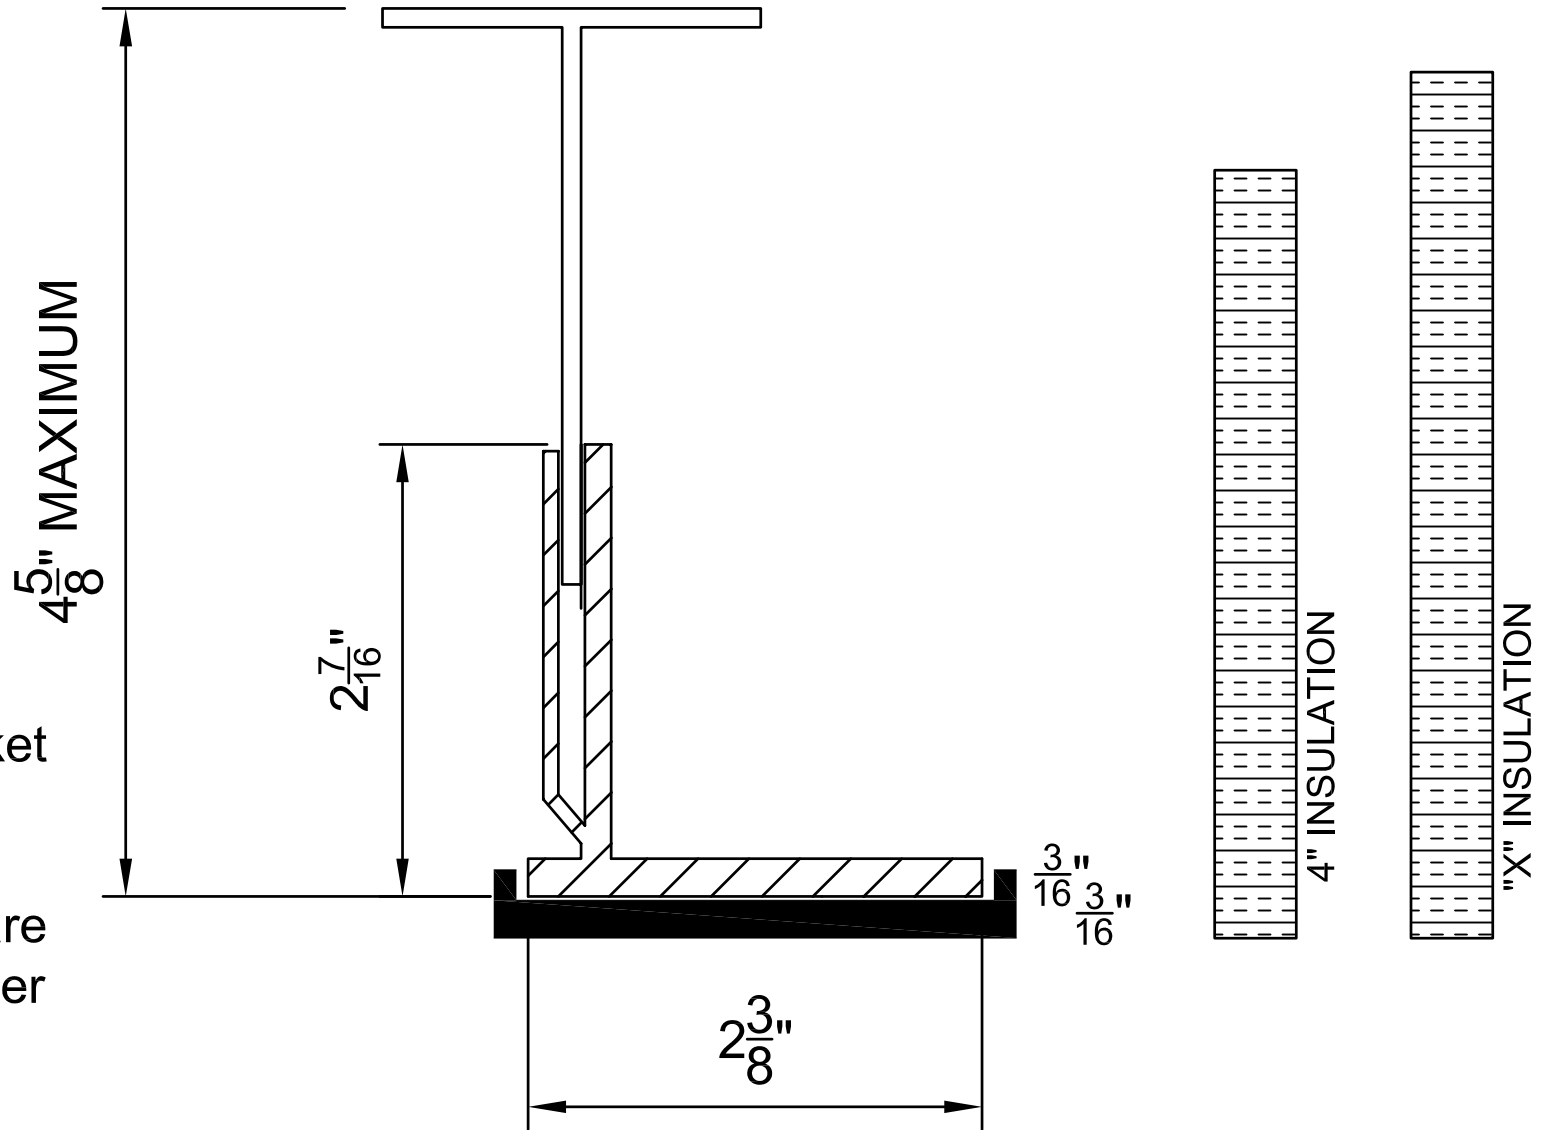

Type N 62 Bracket
with 2"x3" Tee

Other brackets are
available for larger
insulation



CROSSVILLE-SHACKERLEY
SURECLAD PORCELAIN STONE
VENTILATED FAÇADE

| | | | |
|-----------|-------------|-------------------------------------|-------------|
| TITLE | | N62 ADJUSTABLE BRACKET WITH 2x3 TEE | |
| REV. DATE | MAY 1, 2013 | DWG. NO. | AS-A-01/024 |

